
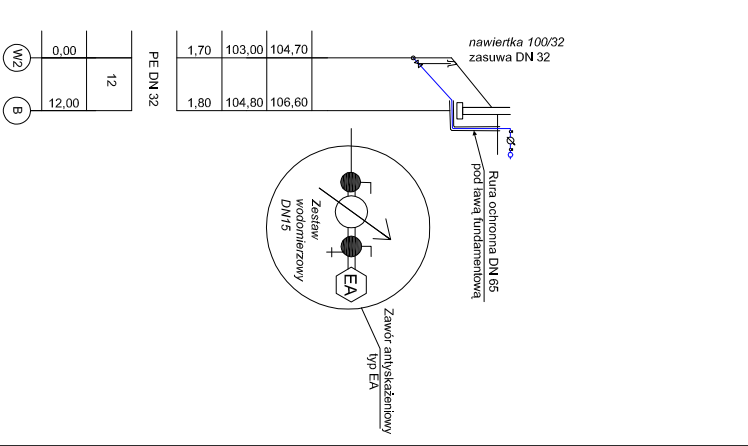


PROFIL PRZYŁĄCZA WODOCIĄGOWEGO

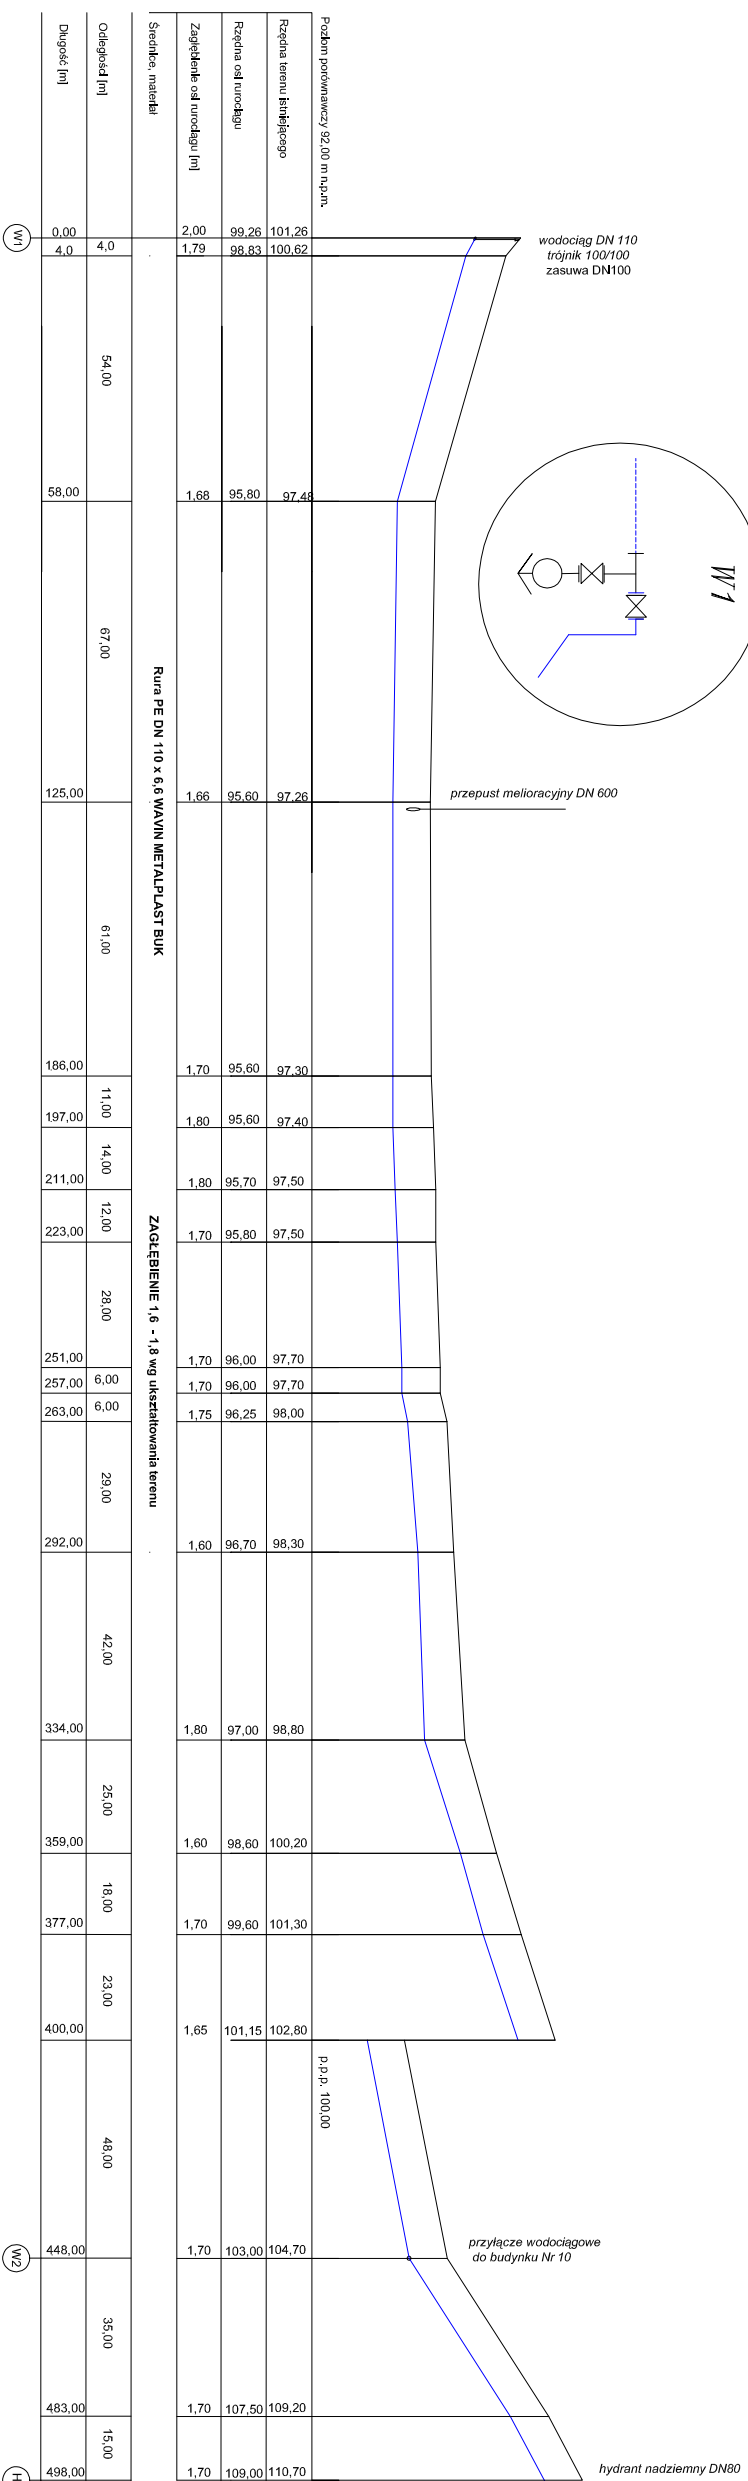

0,00	4,0	54,00	67,00	125,00	61,00	186,00	11,00	14,00	211,00	12,00	223,00	28,00	251,00	6,00	257,00	6,00	263,00	29,00	292,00	42,00	334,00	25,00	359,00	18,00	377,00	23,00	400,00	48,00	448,00	35,00	483,00	15,00	498,00
0,00	4,0	54,00	67,00	125,00	61,00	186,00	11,00	14,00	211,00	12,00	223,00	28,00	251,00	6,00	257,00	6,00	263,00	29,00	292,00	42,00	334,00	25,00	359,00	18,00	377,00	23,00	400,00	48,00	448,00	35,00	483,00	15,00	498,00

OBIEKT:	PRZYŁĄCZE WODOCIĄGOWE	DATA:	BRANŻA:	SKALA:
INWESTOR:	E. G. KEPIKA	08/2007	SANITARNA	1:200/1000
ADRES INWESTYCJI:	MIEDZYLESIE ul. SOSNOWA DZ. 35/2 i 34/1	PROJEKTANT: Eliżusz Ewertowski		
				NR RYS: 2